

EXPLANATIONS
ALL MEASURES ARE IN
MILLIMETERS.

NOTES
THE SLIDING WINDOW SHALL BE
TYPE THERMO, SVALSON AB
SWEDEN (+46 911 66725).

CONSTRUCTION
MOTOR, TRANSMISSION AND
AUTOMATIC LOCKING SHALL
BE PLACED WITHIN THE FRAME.

LOCKING
THE SLIDING WINDOW SHALL BE
LOCKED AUTOMATICALLY IN
CLOSED POSITION. (LOCKING
IN 50 mm INTERVAL IS
OPTIONAL.)

FINISH
THE ALUMINIUM PROFILES SHALL
BE SATIN ANODISED. (OR ANY
OTHER FINISH, FOR INSTANCE
POWDER COATED OR CLADDED WITH
STAINLESS STEEL, COPPER OR
BRASS SHEET.)



GLASS
DOUBLE GLAZING 4-15-4. (OR
FOR INSTANCE 6-12-6 mm.)

OPENINGSPEED
THE OPENINGSPEED OF THE
SLIDING WINDOW IS APPROX.
200 mm/SECOND.

REV	REVISION REFERS TO	DATE	SIGN
-----	--------------------	------	------

 SVALSON AB Phone +46 911-66725 Telefax +46 911-66680 http://www.svalson.com	SLIDING WINDOW TYPE THERMO		SCALE 1:10	VIEW FROM OUTSIDE <input checked="" type="checkbox"/>
	DRAWN/DESIGN --	DATE 10.08.17	DRAWING NUMBER --	VIEW FROM INSIDE <input type="checkbox"/>

Box 584
S-943 28 Ojebyn
SWEDEN

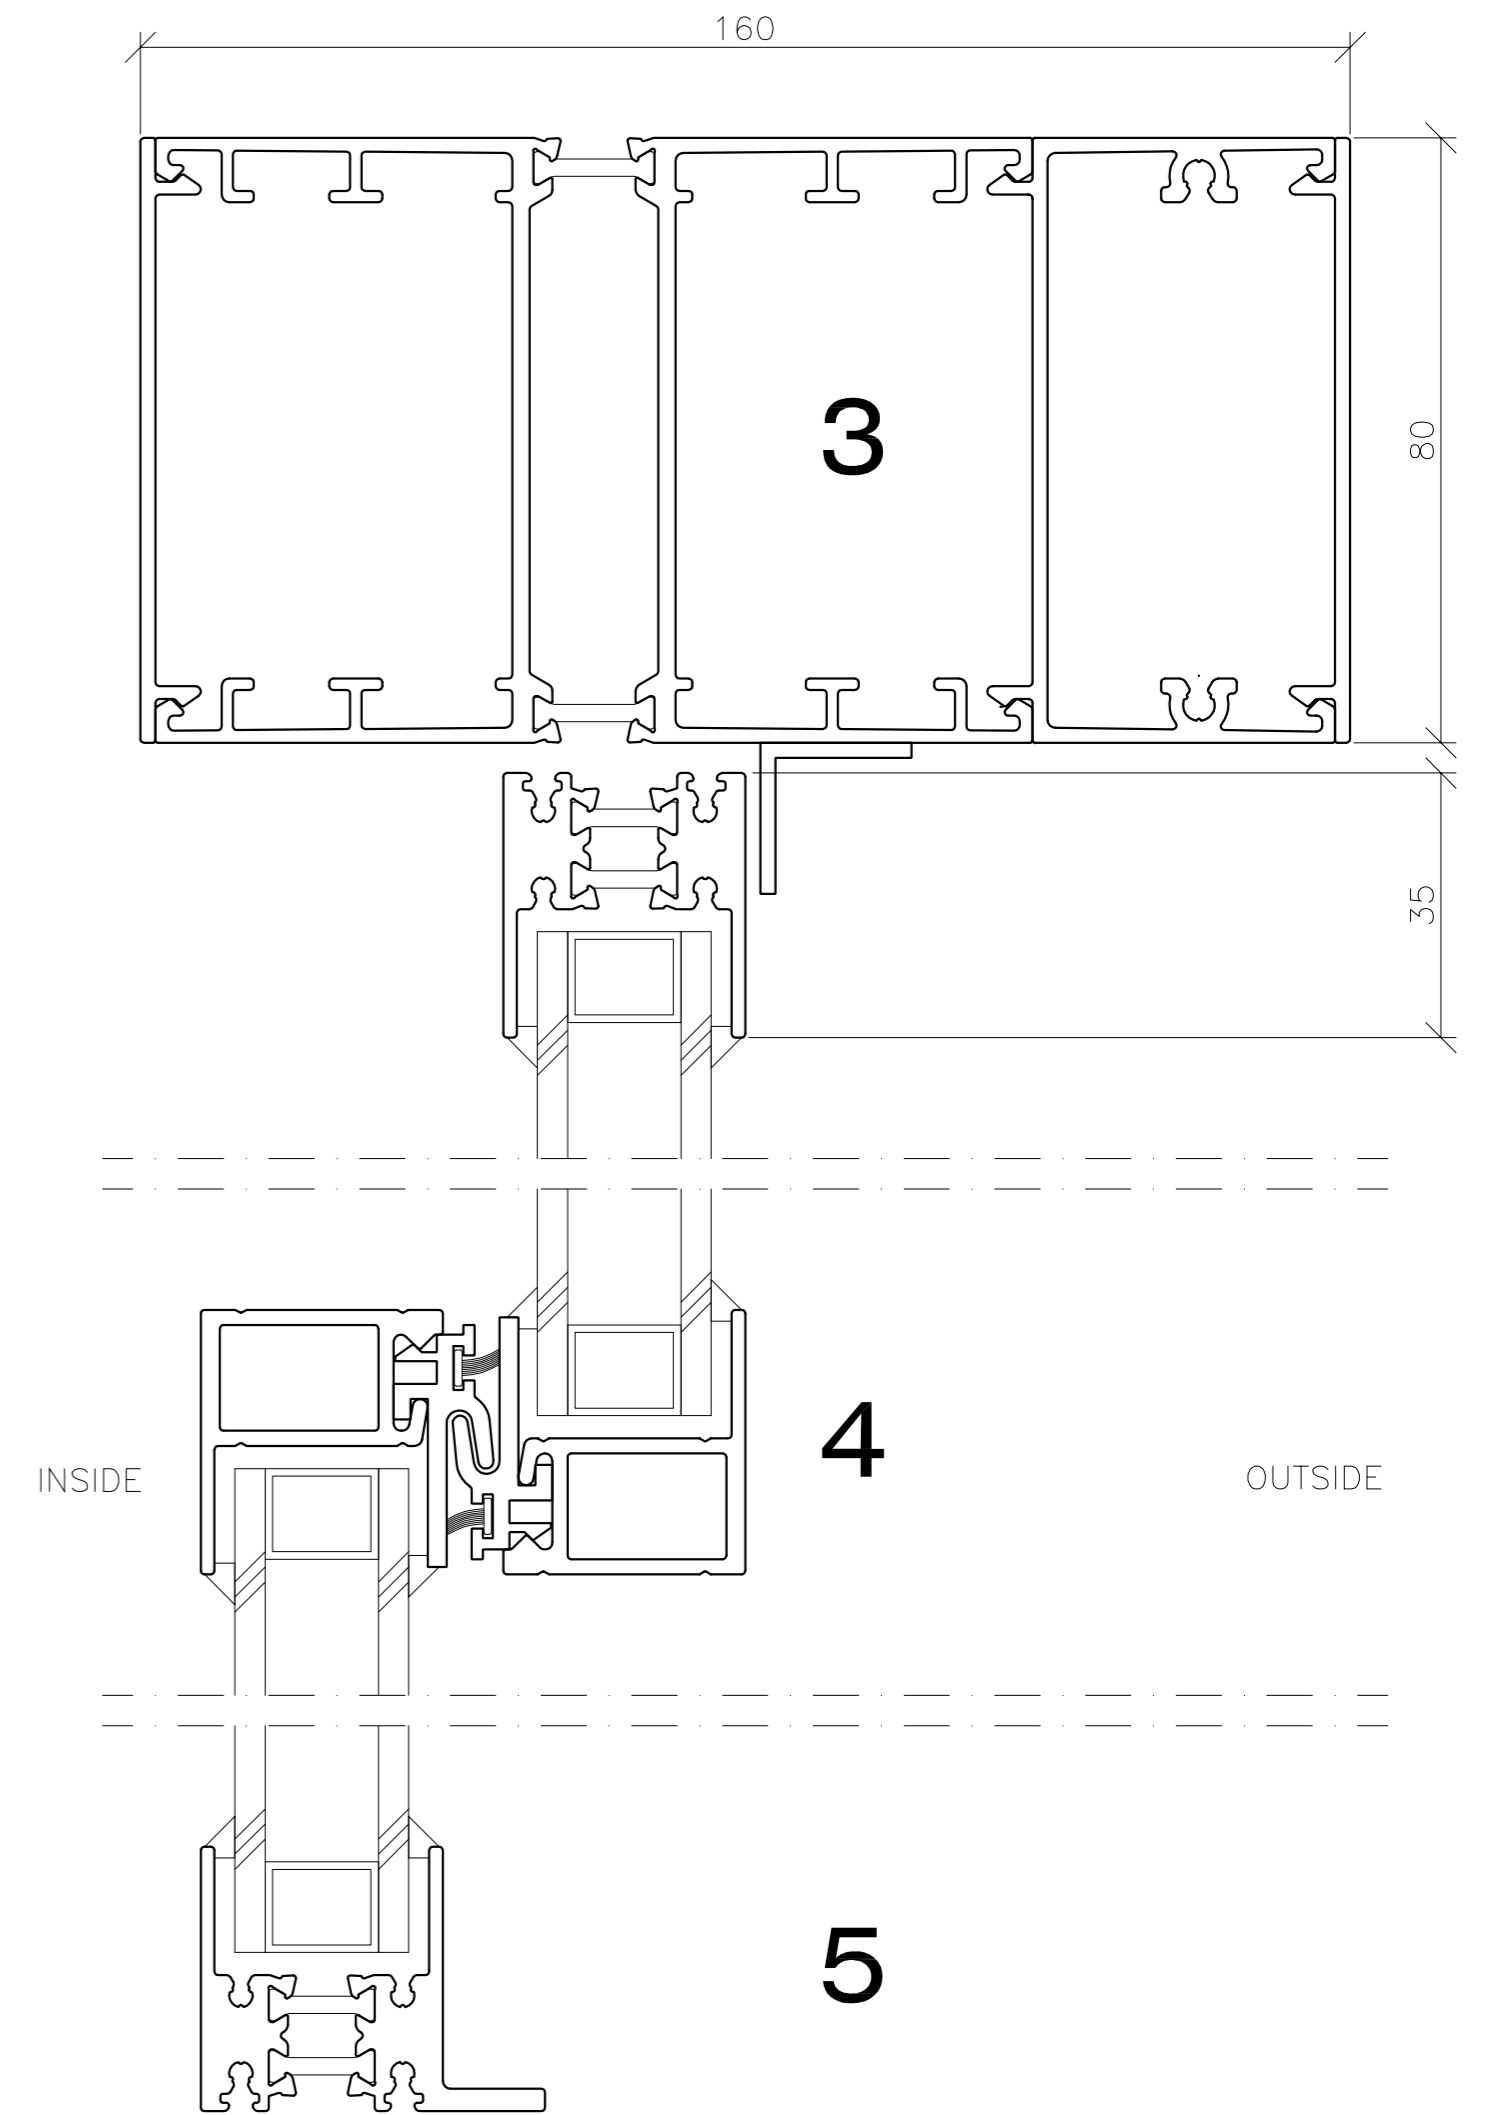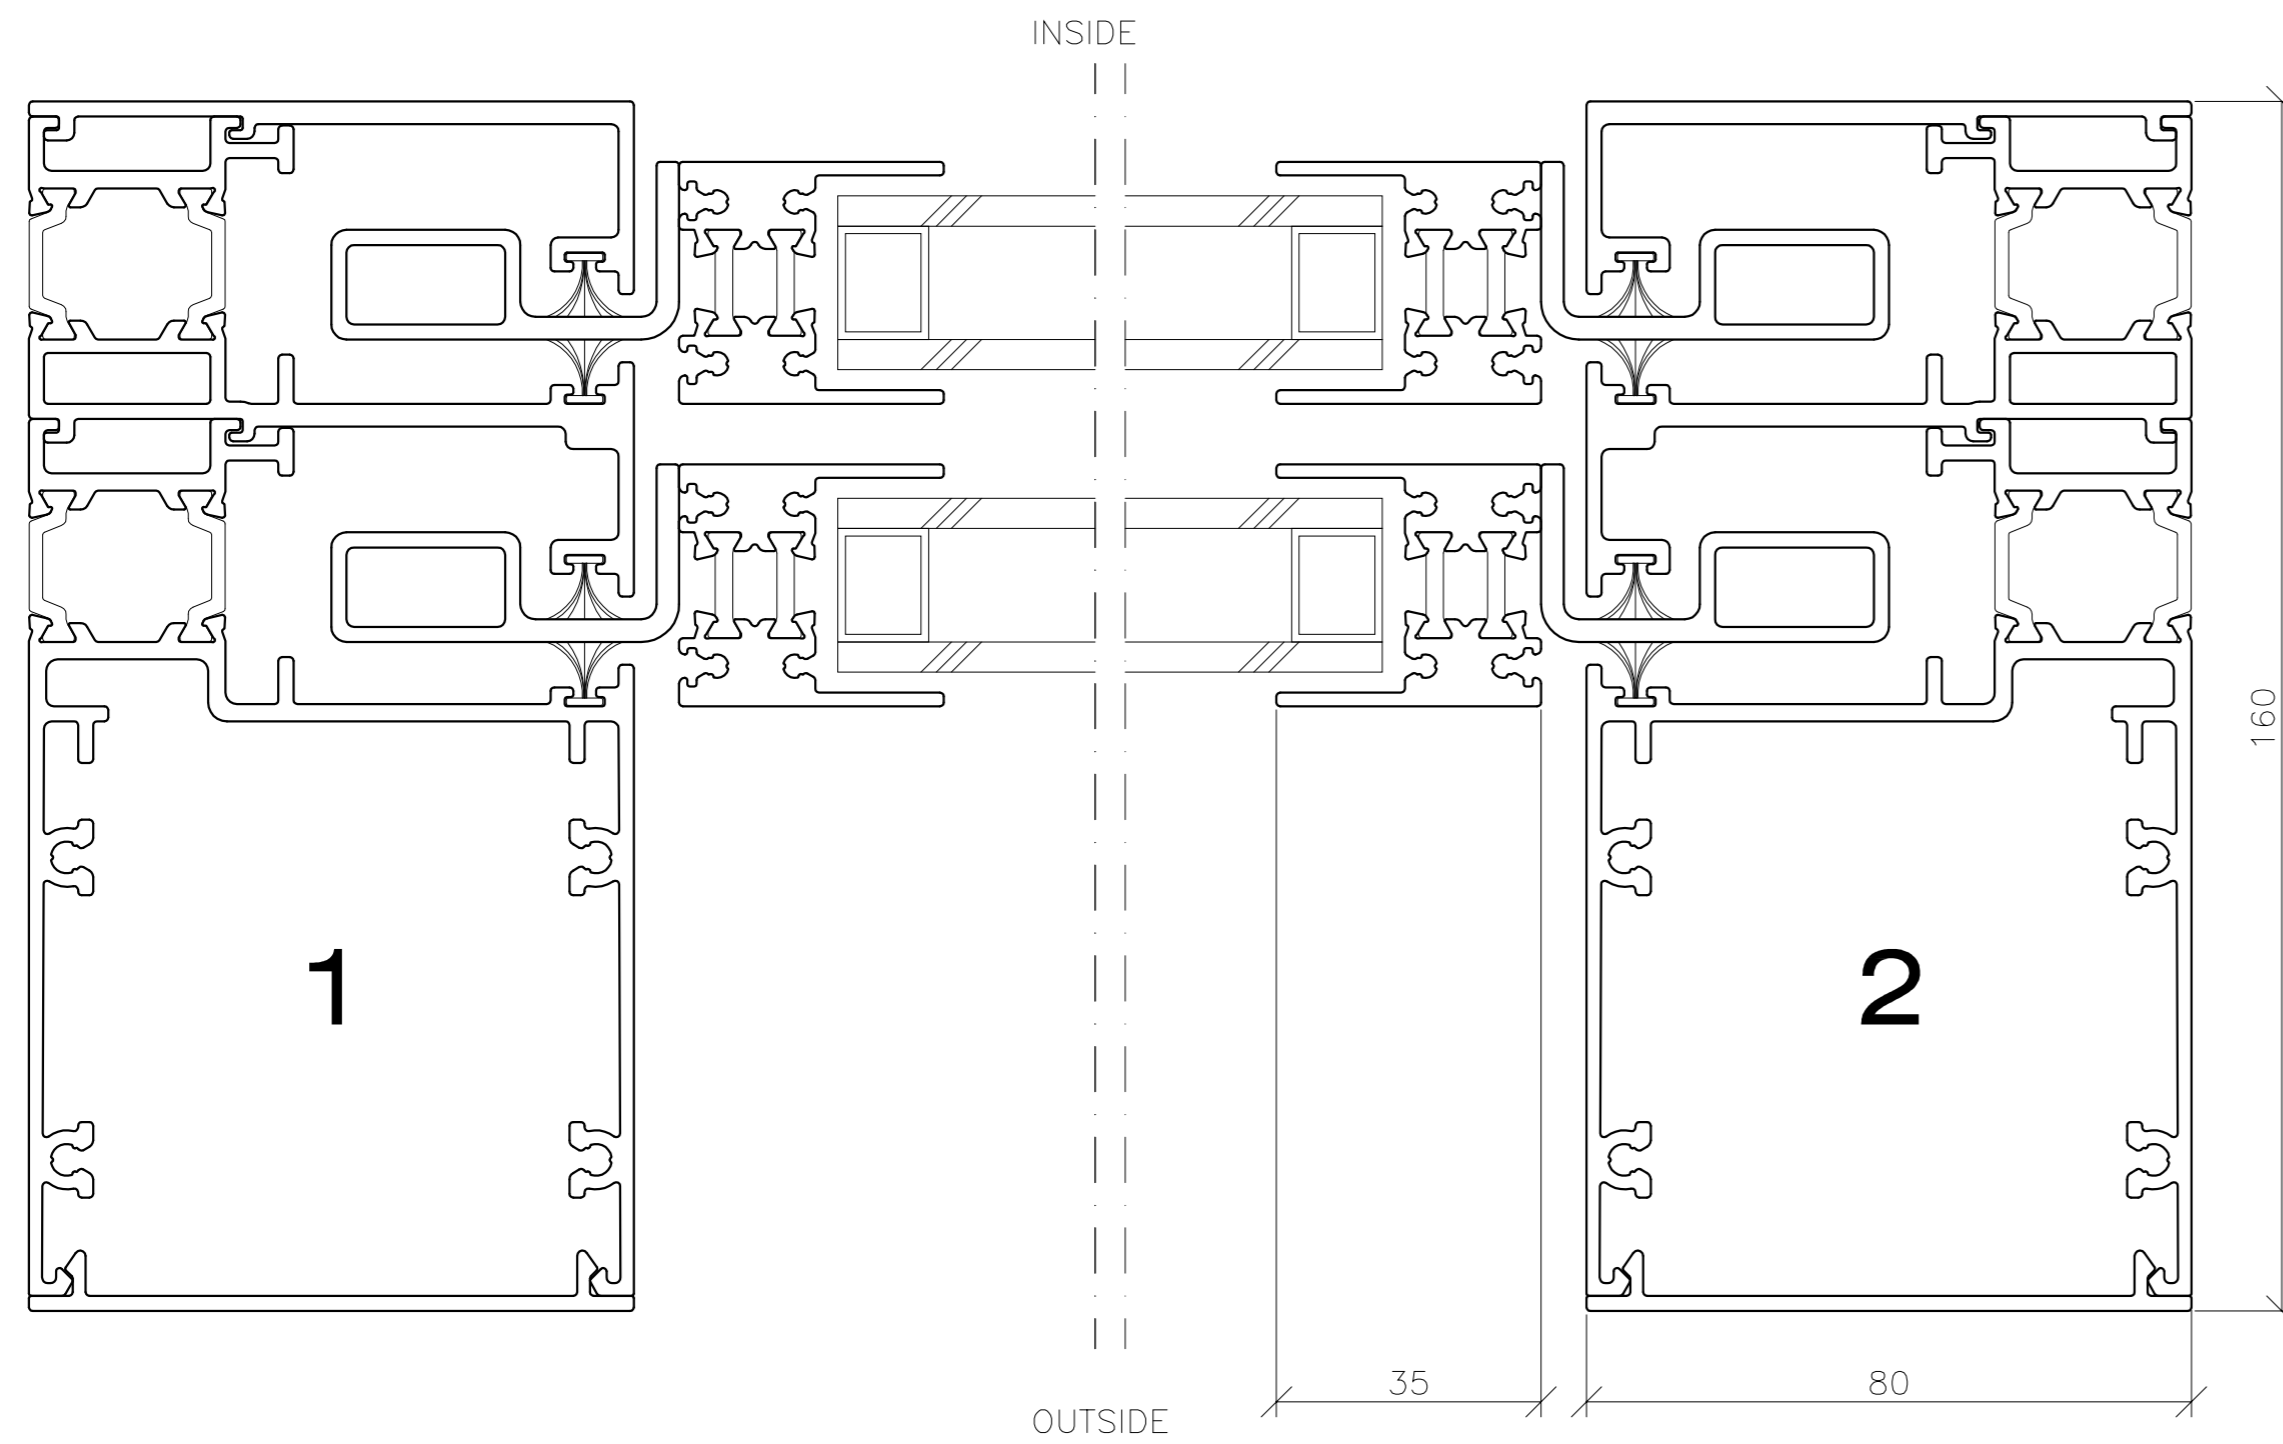

REV	REVISION REFERS TO	DATE	SIGN
DRAWN/DESIGN		SCALE	VIEW FROM OUTSIDE
DATE		DRAWING NUMBER	VIEW FROM INSIDE
10.08.17		--	REV

Box 584
 S-943 28 Ojebyn
 SWEDEN