

EXPLANATIONS
ALL MEASURES ARE IN MILLIMETERS.

NOTES
THE SLIDING WINDOW SHALL BE TYPE THERMO, SVALSON AB SWEDEN (+46 911 66725).

CONSTRUCTION
MOTOR, TRANSMISSION AND AUTOMATIC LOCKING SHALL BE PLACED WITHIN THE FRAME.

LOCKING
THE SLIDING WINDOW SHALL BE LOCKED AUTOMATICALLY IN CLOSED POSITION. (LOCKING IN 50 mm INTERVAL IS OPTIONAL.)

FINISH
THE ALUMINIUM PROFILES SHALL BE SATIN ANODISED. (OR ANY OTHER FINISH, FOR INSTANCE POWDER COATED OR CLADDED WITH STAINLESS STEEL, COPPER OR BRASS SHEET.)

GLASS
DOUBLE GLAZING 4-15-4. (OR FOR INSTANCE 6-12-6 mm.)


OPENINGSPEED
THE OPENINGSPEED OF THE SLIDING WINDOW IS APPROX. 200 mm/SECOND.

REV	REVISION REFERS TO	DATE	SIGN

SVALSON AB
Phone +46 911-66725
Telefax +46 911-66680
http://www.svalson.com

Box 584
S-943 28 Ojebyn
SWEDEN

SLIDING WINDOW TYPE THERMO		SCALE 1:10	VIEW FROM OUTSIDE VIEW FROM INSIDE
DRAWN/DESIGN --	DATE 10.08.17	DRAWING NUMBER --	REV

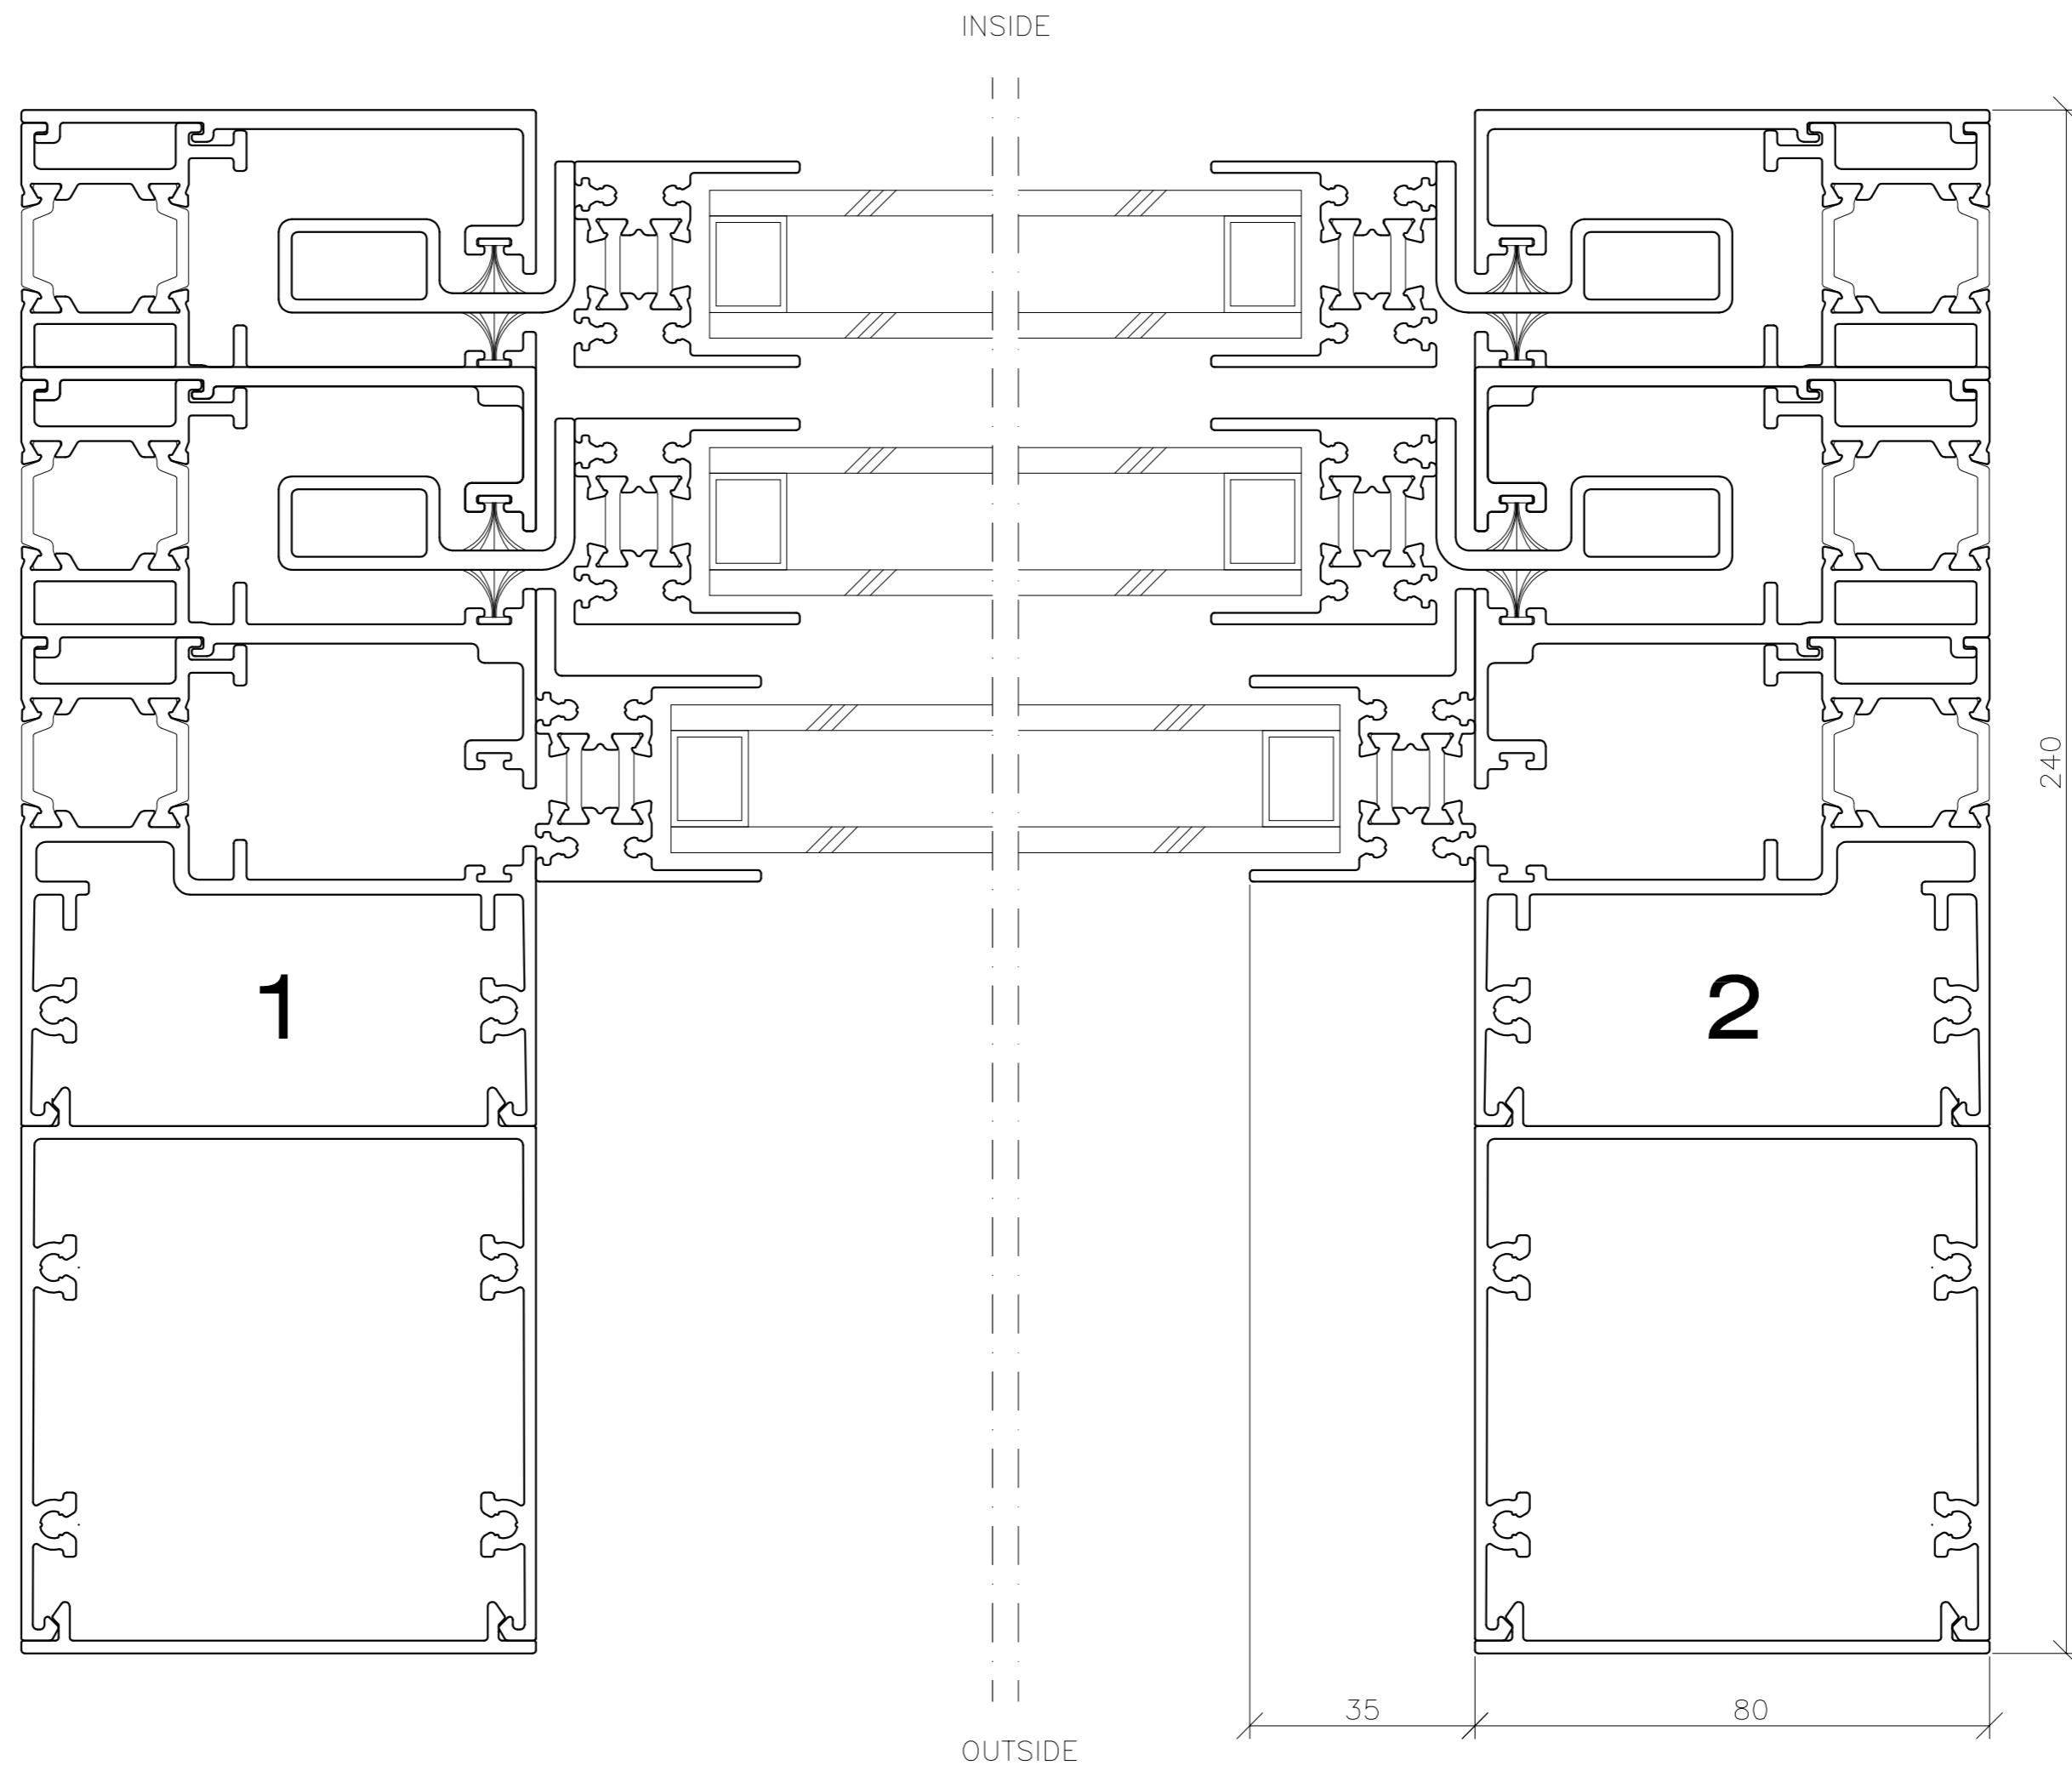


REV	REVISION REFERS TO	DATE	SIGN
-----	--------------------	------	------

SVALSON

SVALSON AB
 Phone +46 911-66725
 Telefax +46 911-66680
 http://www.svalson.com


Box 584
 S-943 28 Ojebyn
 SWEDEN

SLIDING WINDOW TYPE THERMO		SCALE	VIEW FROM OUTSIDE
DRAWN/DESIGN	---	1:1	VIEW FROM INSIDE
DATE	10.08.17	DRAWING NUMBER	---

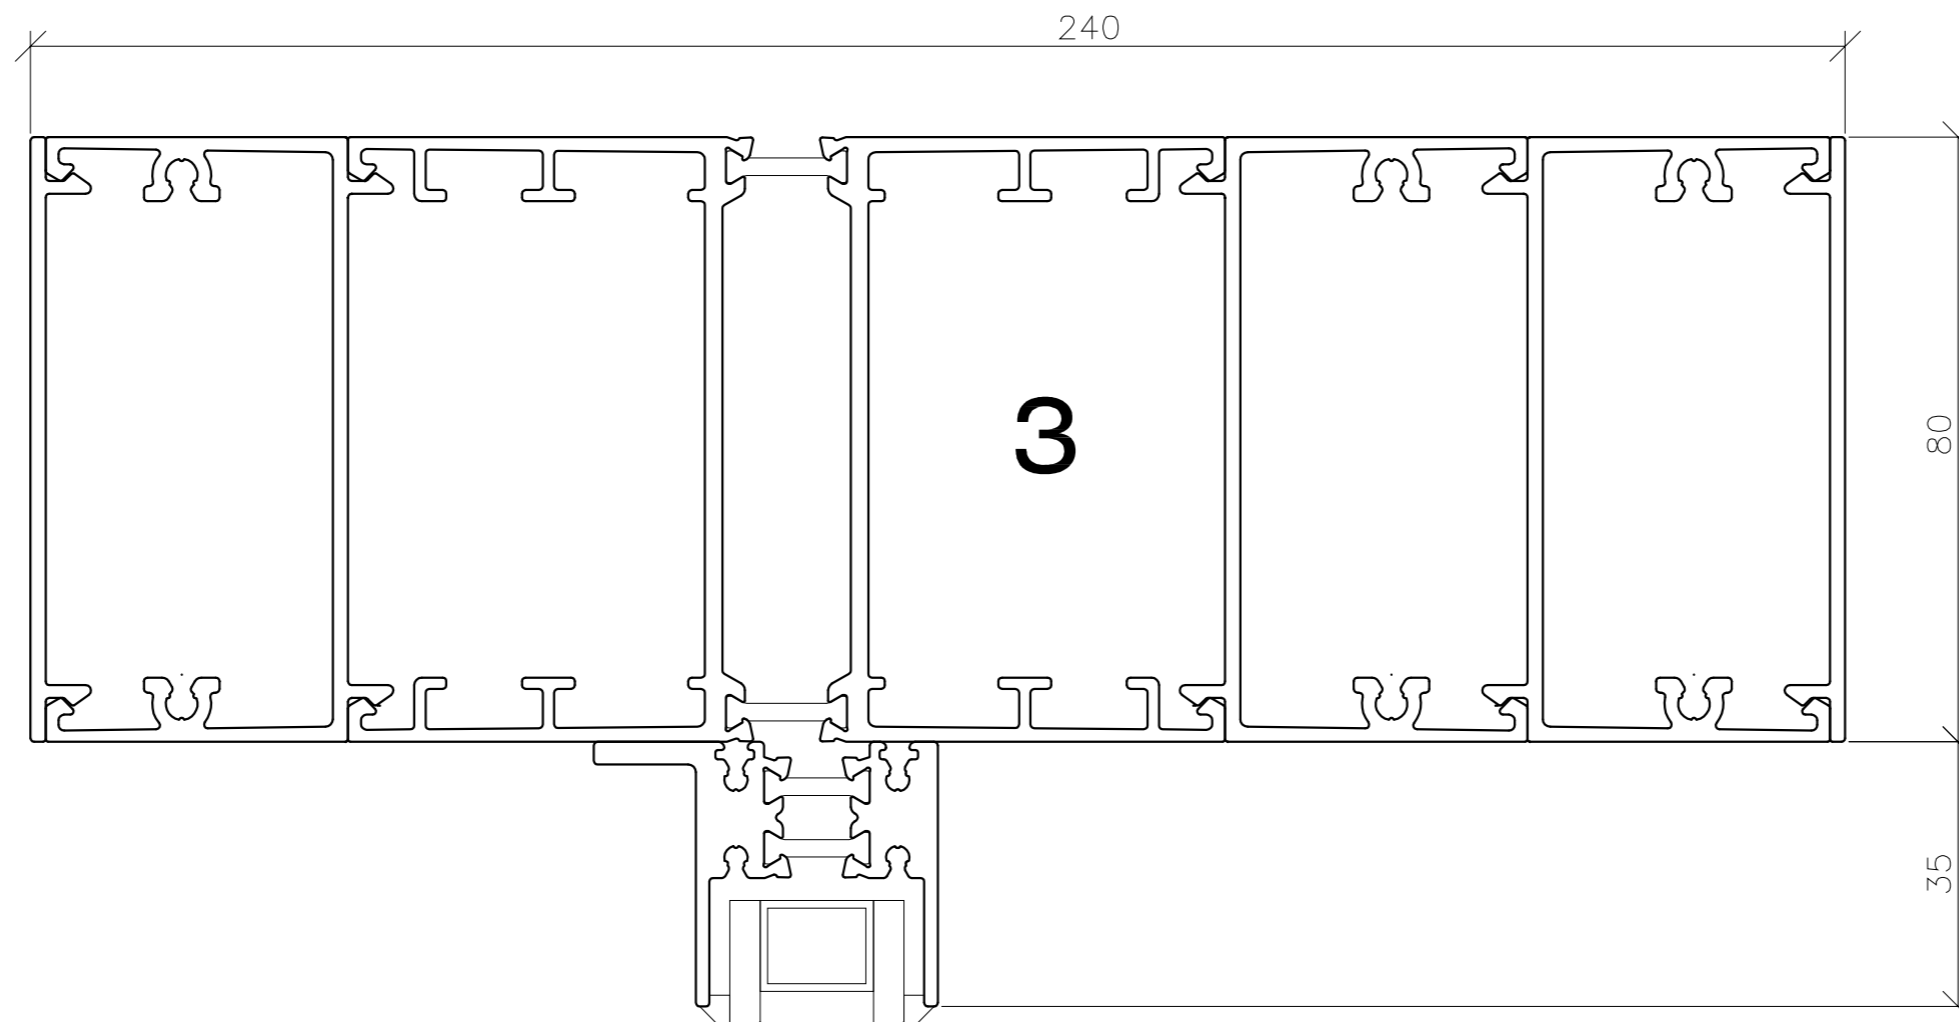

INSIDE

OUTSIDE

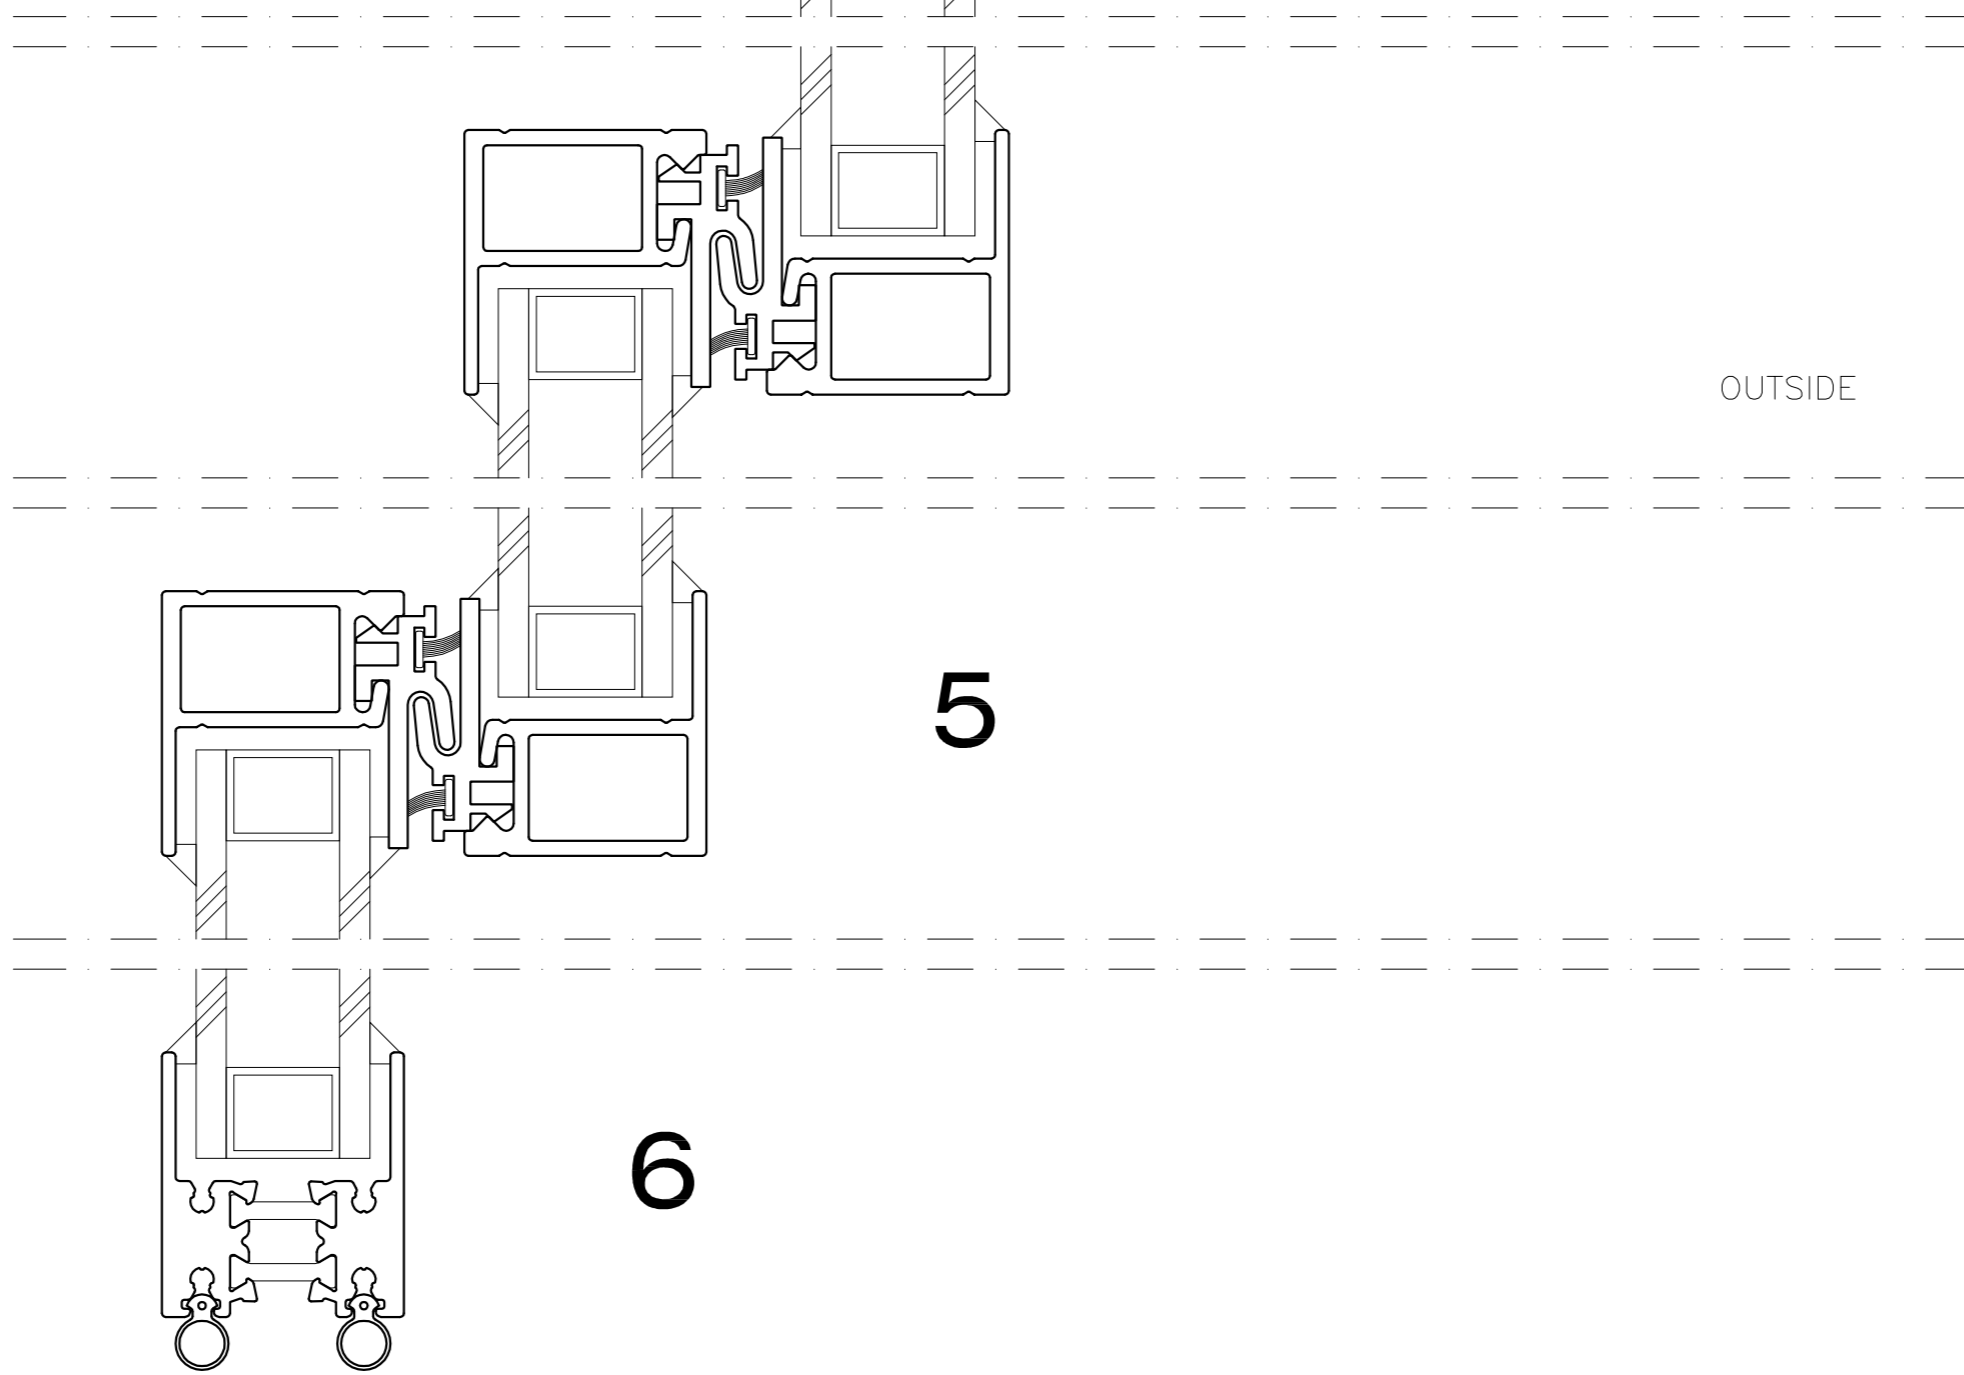

SVALSON
 SVALSON AB
 Phone +46 911-66725
 Telefax +46 911-66880
 http://www.svalson.com

REV	REVISION REFERS TO	DATE	SIGN
DRAWN/DESIGN		SCALE	VIEW FROM OUTSIDE
---		1:1	VIEW FROM INSIDE
DATE	DRAWING NUMBER	REV	
10.08.17	---		